

P/0  
Dees

To Whom It May Concern:

This plat describes real property in which hazardous wastes have been disposed and buried in accordance with requirements of 40 CFR §265. Although the hazardous waste disposal facility is now closed, public health, environmental safety and regulations issued by the United States Environmental Protection Agency at 40 CFR §265.117(c) require that post-closure use of the property never be allowed to disturb the integrity of the final cover, liner(s) or any attached containment system unless it can be demonstrated that any proposed disturbance will not increase any risk to the public or the environment.

Your attention is directed to the accompanying list of wastes, described by type and location, buried at the above-described facility.

SEABOARD CHEMICAL CORPORATION

Melton R. Jewell  
Owner's or Operators Signature  
1-23-86  
Date


NORTH CAROLINA  
GUILFORD COUNTY

01/29/86  
1 MISCELLANEOUS DOCUM 163894 4.00  
2 MICS DOCUMENTS ADDN PG(S) 3.00  
1 PROBATE FEE 1.00

I, Dickie G. Batten, a Notary Public in and for said County and State, do hereby certify that Melton R. Jewell, as President of Seaboard Chemical Corporation, personally appeared before me this day and acknowledged the due execution of the foregoing instrument.

WITNESS my hand and notarial seal, this the 23rd day of January, 1986.

Dickie G. Batten

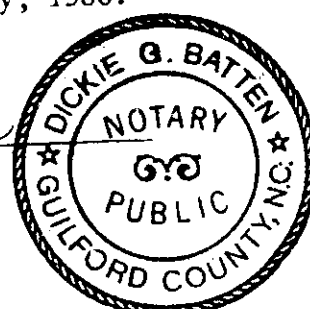

My Commission Expires:  
11-19-90

PREPARED BY CHARLES R. TEDDER

NORTH CAROLINA, GUILFORD COUNTY  
THE CERTIFICATE(S) OF  
Dickie G. Batten

A NOTARY (NOTARIES) PUBLIC IS (ARE)  
CERTIFIED TO BE CORRECT.

THIS JAN 29 1986  
KAY F. PATSEAVOURAS, REGISTER OF DEEDS  
Marcell F. Jewell  
DEPUTY, REGISTER OF DEEDS

BK 3484 PG 1413

163894

RECORDED  
KAY F. PATSEAVOURAS  
REGISTER OF DEEDS  
GUILFORD COUNTY NC


JAN 29 4 13 PM '86

LIST OF MATERIAL BURIED IN POND #3

Trace amount of following materials may remain below the Pond #3.

Phenols	Arsenic
Chloride	Barium
Cyanide	Cadmium
Sulfate	Chromium
Sulfide	Lead
Toluene	Mercury
	Nickle
	Selenium
	Silver

BK3484PG1414

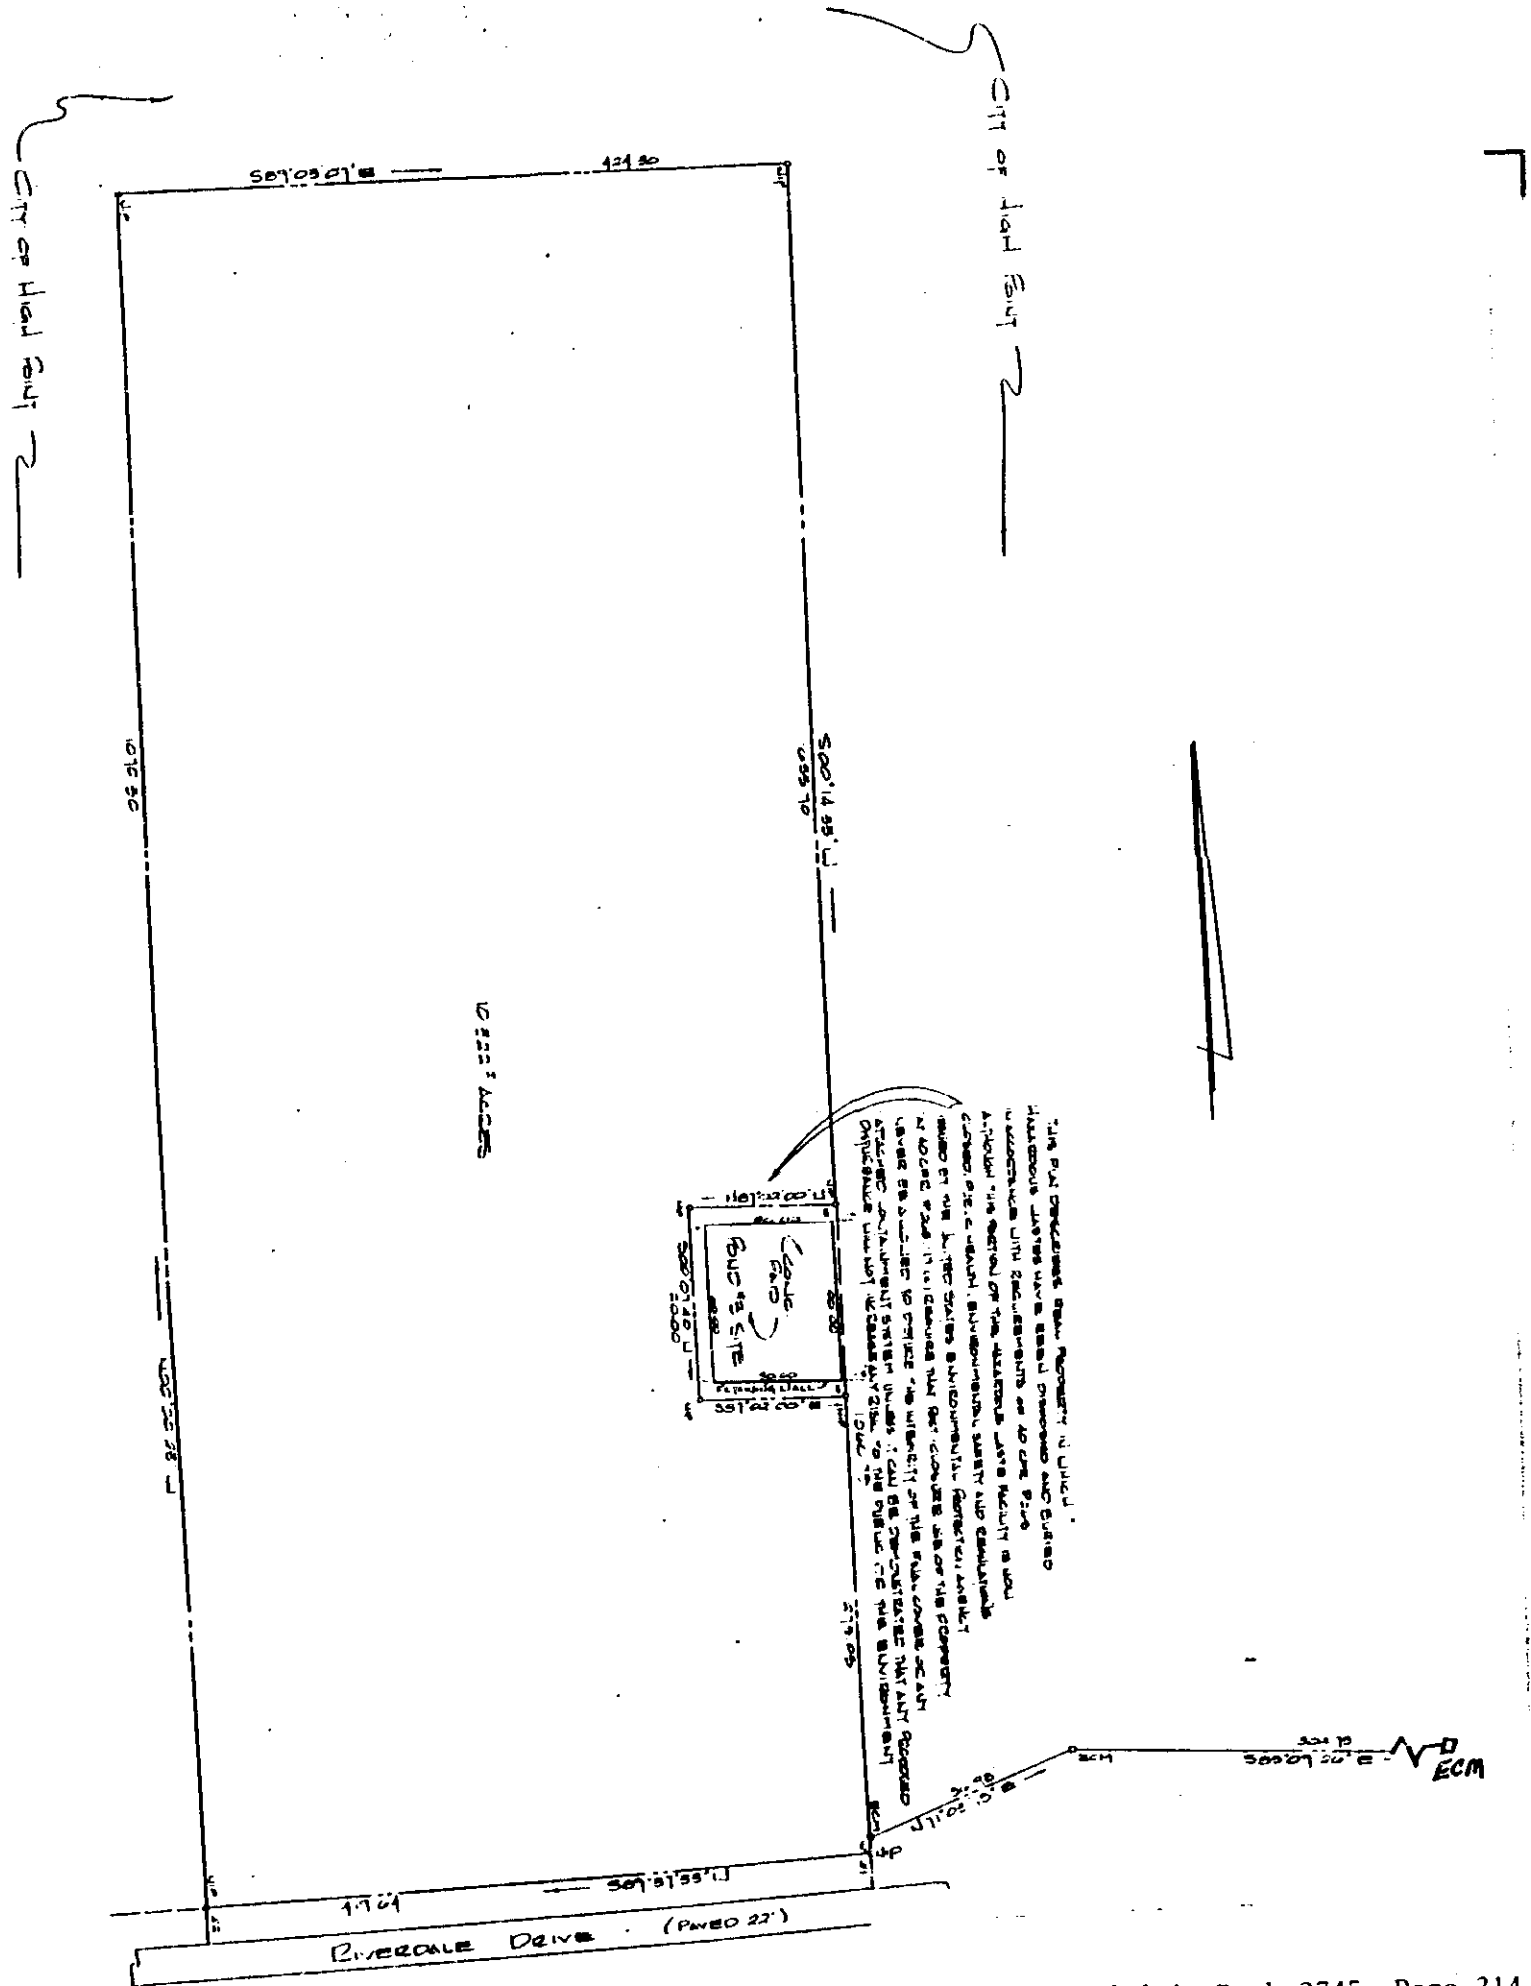

See Deed recorded in Book 2745, Page 214

SHEET NO.	BOUNDARY SURVEY			REV.	DATE	DESCRIPTION	BY	JOB NO. 13-2262A
	FOR:							DATE 11-5-85
	SEABOARD CHEMICAL CORP.							DESIGNED
	POND No. 3 SITE							DRAWN P3
	JAMESTOWN TOWNSHIP, GUILFORD COUNTY, NORTH CAROLINA							CHECKED
								SCALE 1"=50'

BK 3484 PG 1415